

B.F. 17J001

B.F. 17J006

Author:
Chance Aucoin
caucoin1@uno.edu
(985) 860-6017

Organization Contact:
Nigel Watkins
sgapresident@uno.edu

Referred To: _____
Date Filed: _____
Number of Pages Total: _____

Sponsor:
Chance Aucoin
caucoin1@uno.edu
(985) 860-6017

A Compound Resolution

This is a compound resolution to affirm the Student Government Association of The University of New Orleans stance on the improvement of the main quad.

Whereas, a bill to allocate \$31,546.50 from the Senate Reserve Account to assist Business Affairs with building a new plaza with sidewalks near the Earl K. Long Library will be put up for a vote once we have complete documentation;

Whereas, the Student Government Association approves of the concept of an improvement of the main quad.

Whereas, the bill allocation will assist Business Affairs in putting out a bid for the project;

Whereas, the Student Government Association will need to approve the design before funds can be transferred for the project:

BE IT RESOLVED BY THE UNIVERSITY OF THE NEW ORLEANS STUDENT GOVERNMENT ASSCOATION THAT:

The SGA pledges the following:

We agree with a potential capital improvement in the quad.

To vote on a bill to fund the project in a prudent amount of time, after being provide with the finial plans for the project.

Senate Action: Pass

Vote: Y: 14; N: 0; A: 0

[Signature]
PRESIDING OFFICER'S SIGNATURE

10/30/17
DATE

SG President's Action: PASS

[Signature: Nigel Watkins]
SGA PRESIDENT'S SIGNATURE

10/31/17
DATE

VETO OVERRIDE

Senate Action on Veto: _____

Vote: _____

PRESIDING OFFICER'S SIGNATURE

DATE

EKL and University Quad Sidewalk & Patio Project

	EST SQFT	EST COST
Phase I Demolition		
Center Barrier Removal *	11.25/sqft for 8" reinforced	\$10,646.64 ****
Equipment Rental Disposal		
Phase II Site Development	Daily (8hrs)	
Labour **	Labourer \$19.00/hr Finisher \$28.00/hr Foreman \$35.00/hr	\$280.00
Drainage Improvements	SEE Photos 10/02	
Site Prep		
Forming (Materials)	20.00/cuyd	
Subbase Materials	975.00/ton	
Reinforcing Steel		
Equipment Rental ***		
Boycat		
Backhoe		
Grader		
Phase III Construction	Daily (8hrs)	
Labour **	Labourer \$19.00/hr Finisher \$28.00/hr Foreman \$35.00/hr	\$280.00
Cement / Aggregate	170.00/cuyd	\$26,824.24
ADA Compatibility		
Ramps (2) 20'x16.5'x6'		
Handrails / Wheel Guards	140	\$4,600.00
Bike Racks		
East Side	164.84	\$3,064.42
West Side	228.54	\$2,863.61
Decorative Benches		


NOTES:

* Price listed is for 8" reinforced concrete - See Sheets A-2A - 5-2 (1984)

** Labour Rates are Straight Time only (circa 2015)

*** Equipment Rental Rates vary and need to be quoted separately

**** Estimated off of SQ Footage only

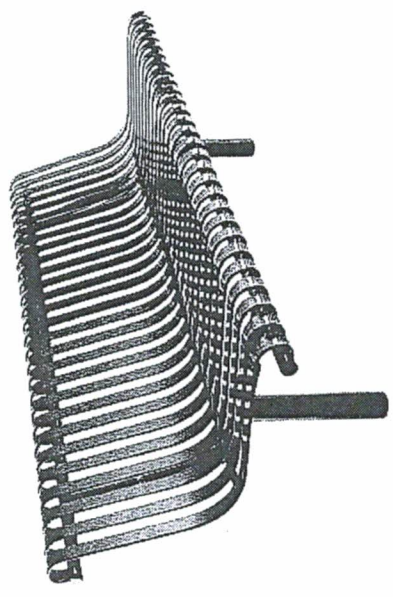

NRB - 6

The versatile and very comfortable NRB-6 can be used as a straight bench or in combination with other straight or curved NRB bench sections to create larger seating areas. Curved sections (inside- and outside-facing) are also available to be used in conjunction with straight sections that enable maximum design latitude for square and rectangular benches or serpentine configurations.

Steel scroll seating, 4, 6 or 8 ft (1.2, 1.8 or 2.4 m) length. Custom lengths are available.

STANDARD

All fabricated metal components are steel shotblasted, etched, phosphatized, preheated and electrostatically powder-coated with TGIC polyester powder coatings.

OPTIONS

Intermediate armrests (bolt-on). Surface mount. In-ground

RETURN TO STANDARD VIEW

FEATURES


.25 x 1.5 in (6 x 38 mm) Bars
Modular Seating

MATERIAL

Recycled Solid Steel Bar


COLORS


MEASUREMENTS ARE FOR
REFERENCE ONLY - NOT
TO SCALE - FILED
VERIFY ALL

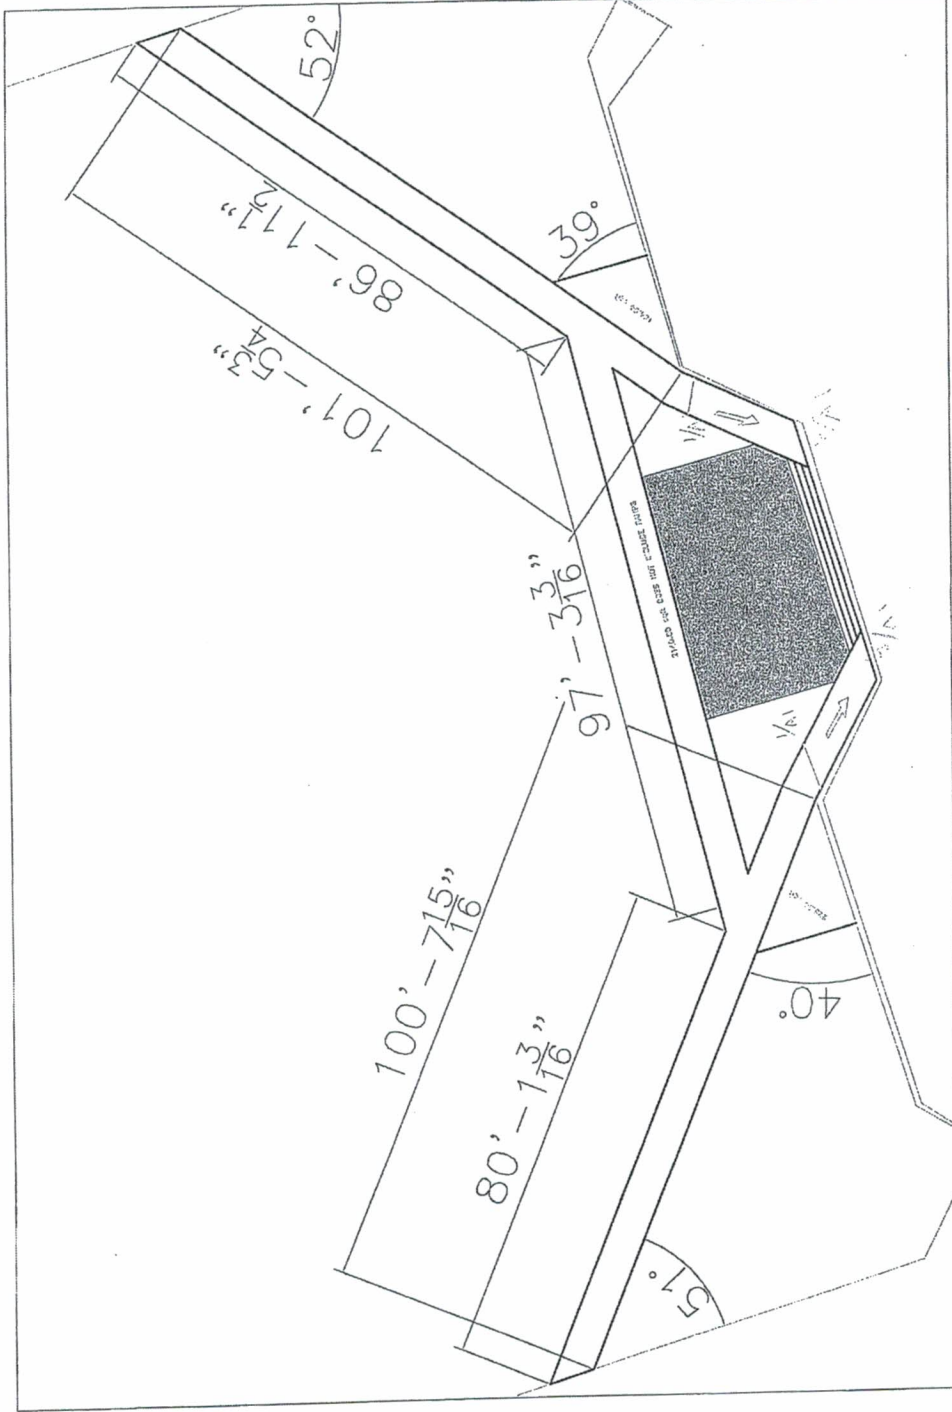


A1

NOT TO SCALE

NO.	REVISION	DATE
 THE UNIVERSITY of NEW ORLEANS Lakefront Campus 800 Lakeshore Drive New Orleans, Louisiana 70118 504-280-8383		
PROJECT TITLE LIBRARY & QUAD SIDEWALK and PATIO PROJECT		
GENERAL TITLE DECORATIVE RAIL		
DRAWN BY	PROJECT NO.	SP. NO.
CHECKED BY	FORMING NO.	XXX-XXX
DATE	SHEET NO.	A-1
SCALE	AS SHOWN	1 OF 5

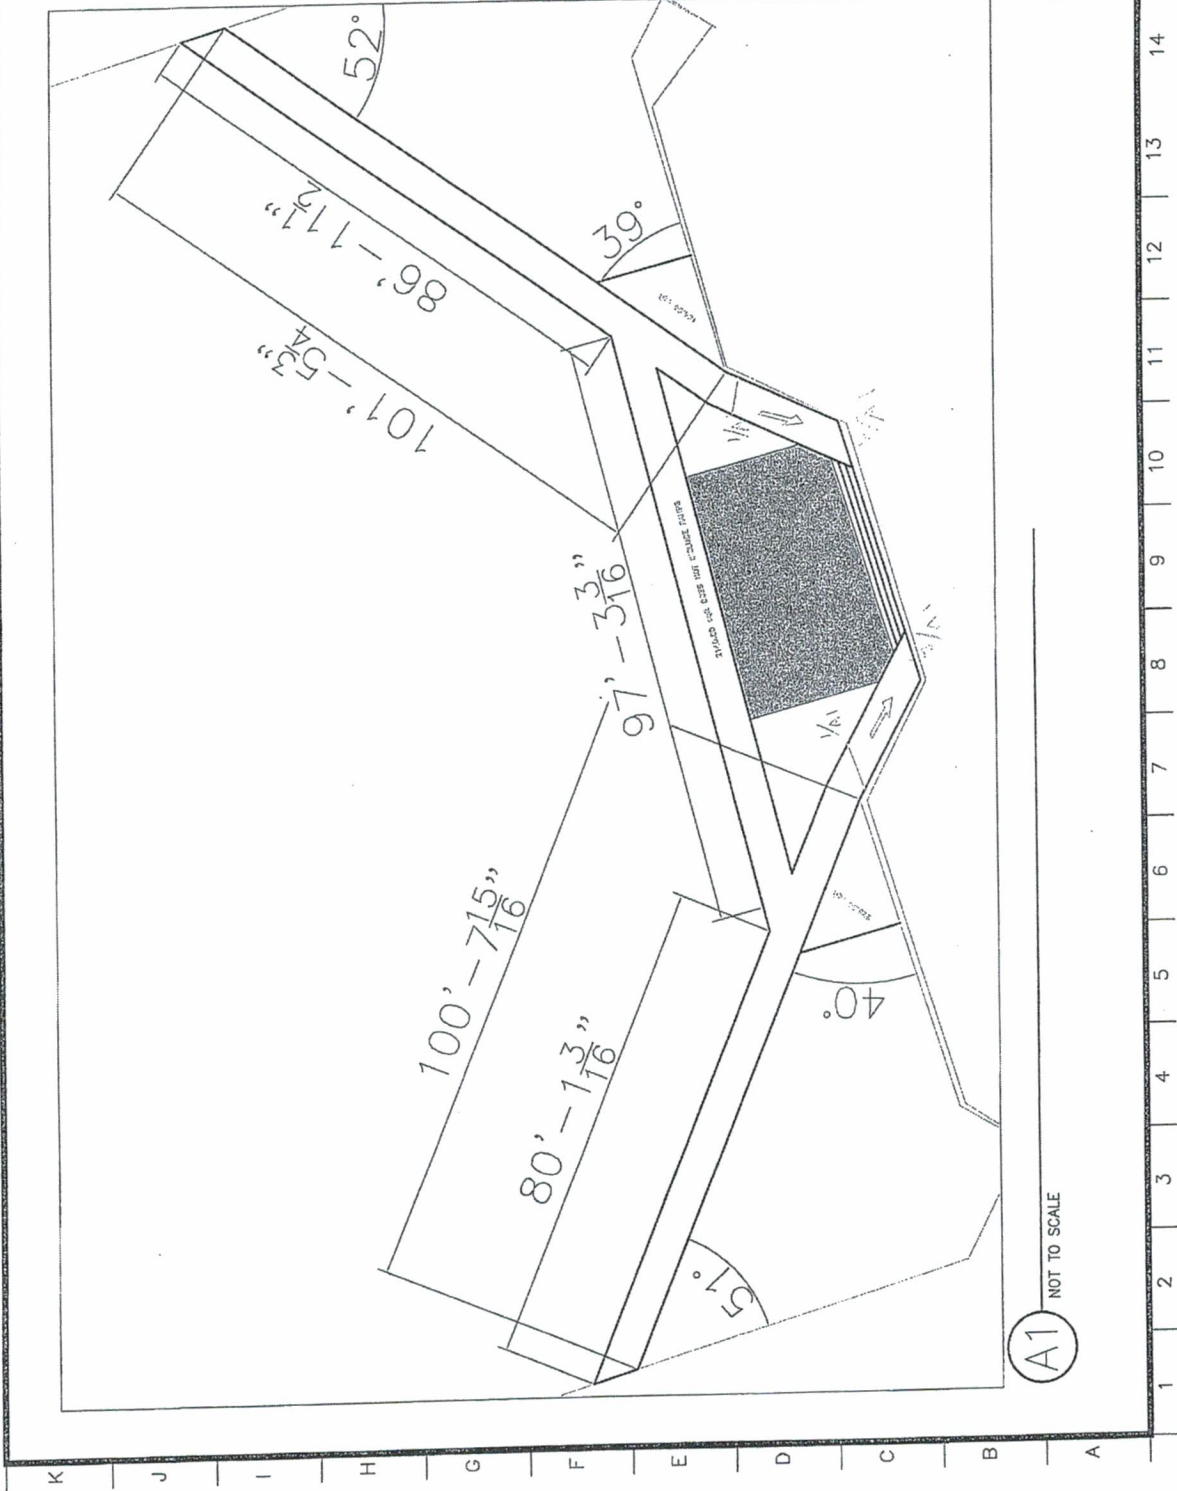

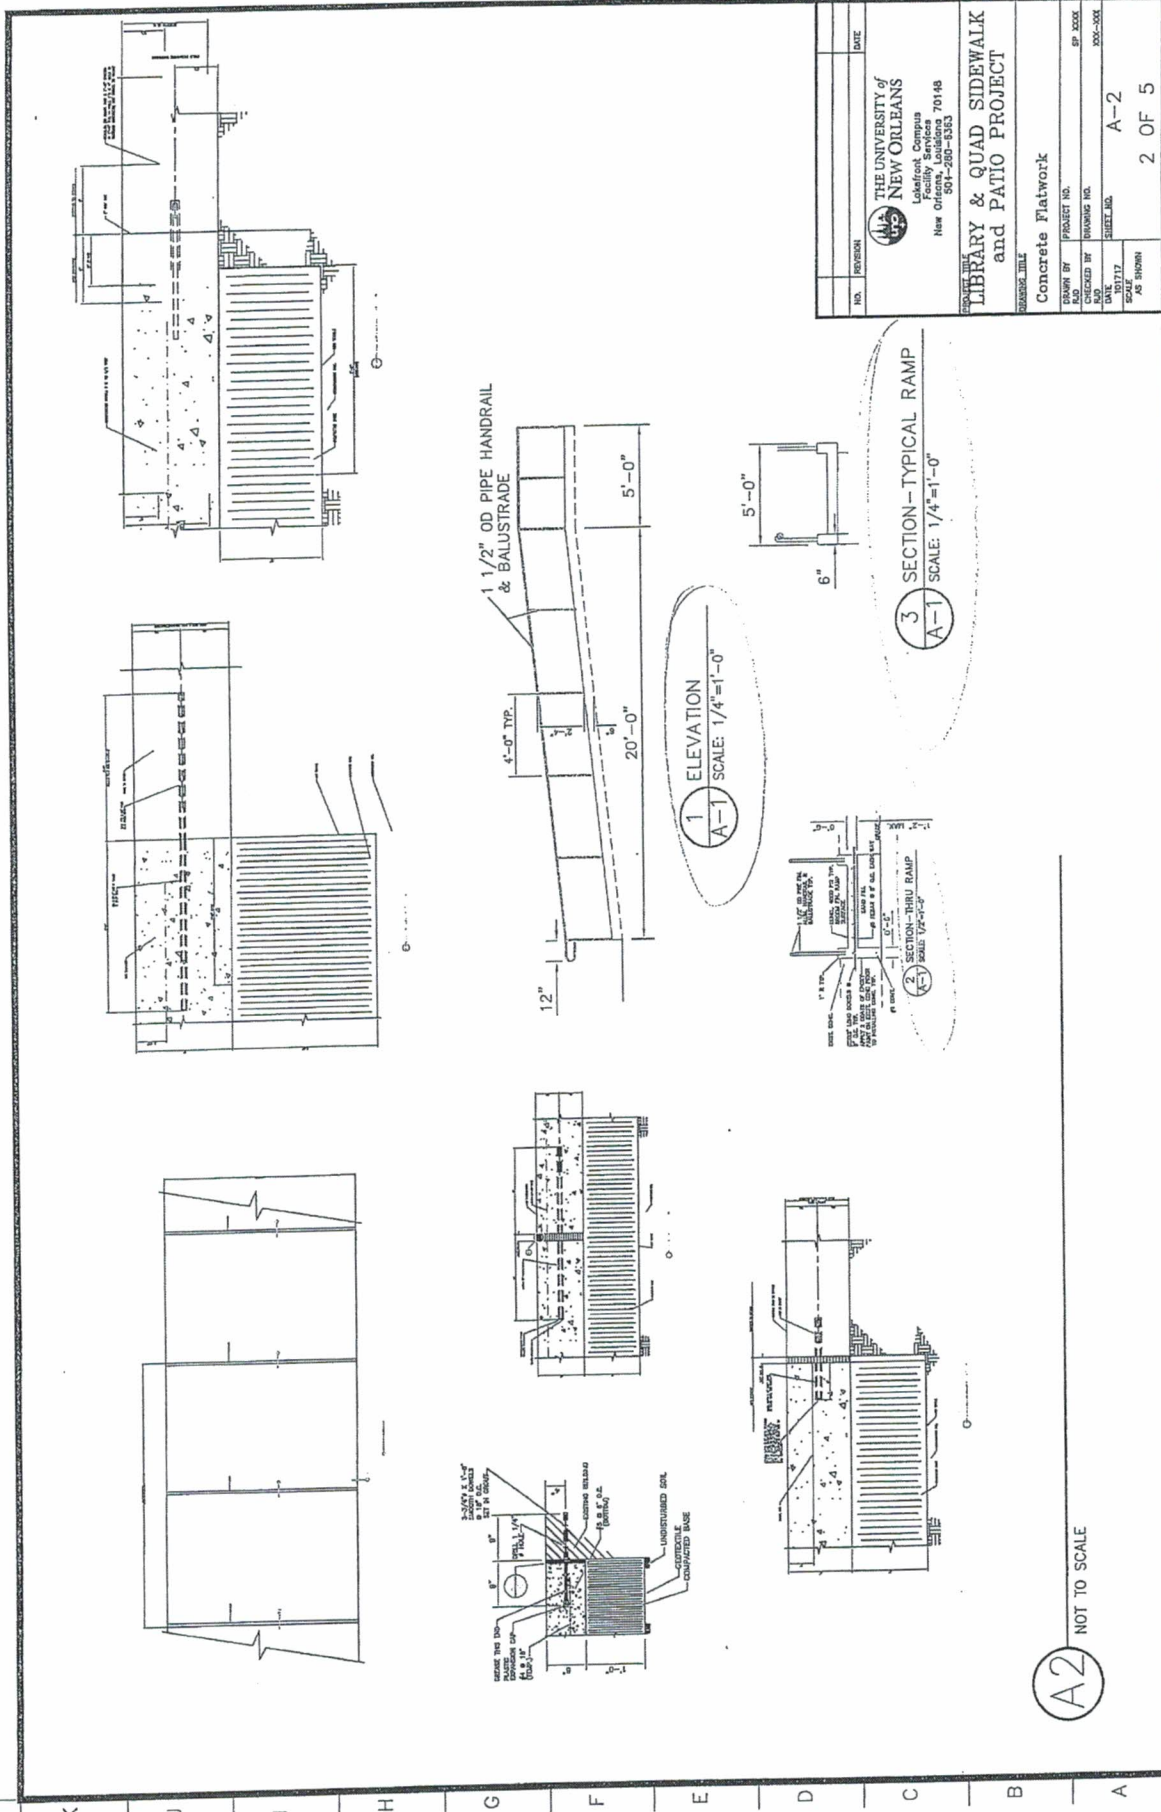

NO.	REVISION	DATE

THE UNIVERSITY of
NEW ORLEANS
 Lakefront Campus
 600 Lakeshore Drive
 New Orleans, Louisiana 70118
 504-280-5353







**LIBRARY & QUAD SIDEWALK
 and PATIO PROJECT**

SUBJECT TITLE
 Concrete Flatwork

DRAWN BY PROJECT NO. SP XXXX
 CHECKED BY DRAWING NO. 000-XXX
 DATE DATE TITLED SHEET NO. A-2
 SCALE AS SHOWN 2 OF 5

A2 NOT TO SCALE

1 2 3 4 5 6 7 8 9 10 11 12 13 14

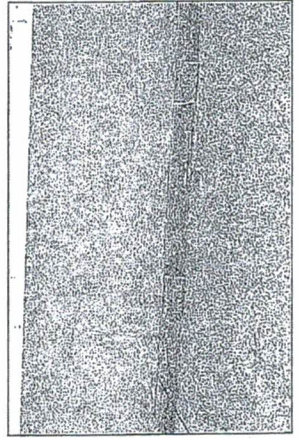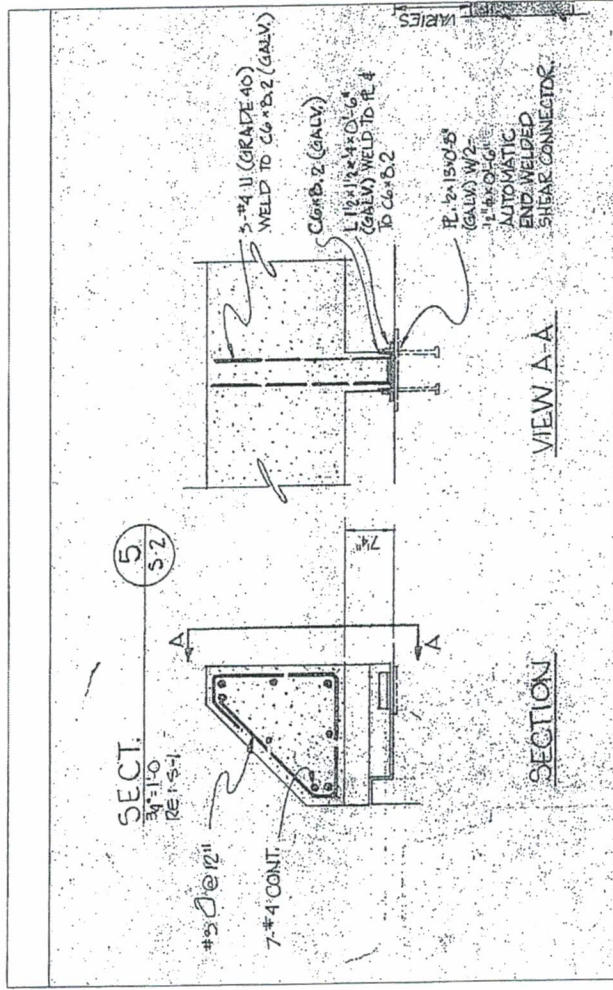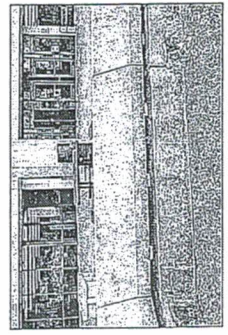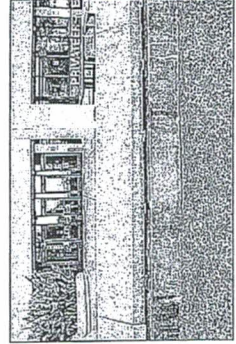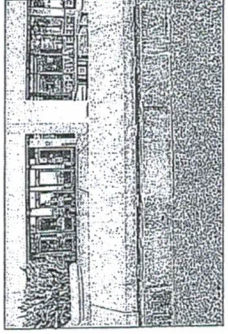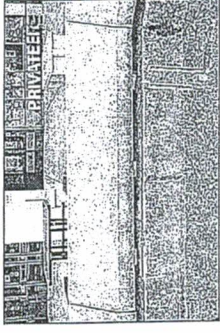

NO.	REVISION	DATE
 THE UNIVERSITY of NEW ORLEANS Lakefront Campus Facility Services New Orleans, LA 70148 504-280-0335		
LIBRARY & QUAD SIDEWALK and PATIO PROJECT		
DECORATIVE RAIL		
DESIGNED BY	PROJECT NO.	SP XXX
DRAWN BY	DRAWING NO.	XXX-XXX
CHECKED BY	SUBMITAL	A-3
DATE	SCALE	3 OF 5

NOT TO SCALE

A3

1 2 3 4 5 6 7 8 9 10 11 12 13 14

AMENDMENT

University of New Orleans

Student Government Association Senate

Bill Number: BF 17006
CR 17001 Amendment Number: _____

Author: Charles Auccia Aminna Batiste

Date of Meeting: 10/30/17

Amendment Wording: Bill name change from BF.17006
to CR.17001

H.F. 17001

Senate Action:

Presiding Officer's Signature:

